




Elevations are for illustrative purposes only. (They are not exact scale).

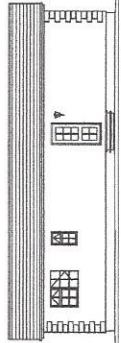


Side Elevation

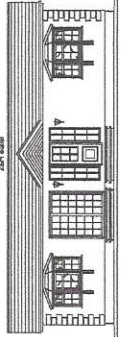

Side Elevation

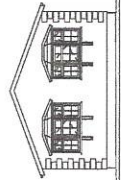

Front Elevation

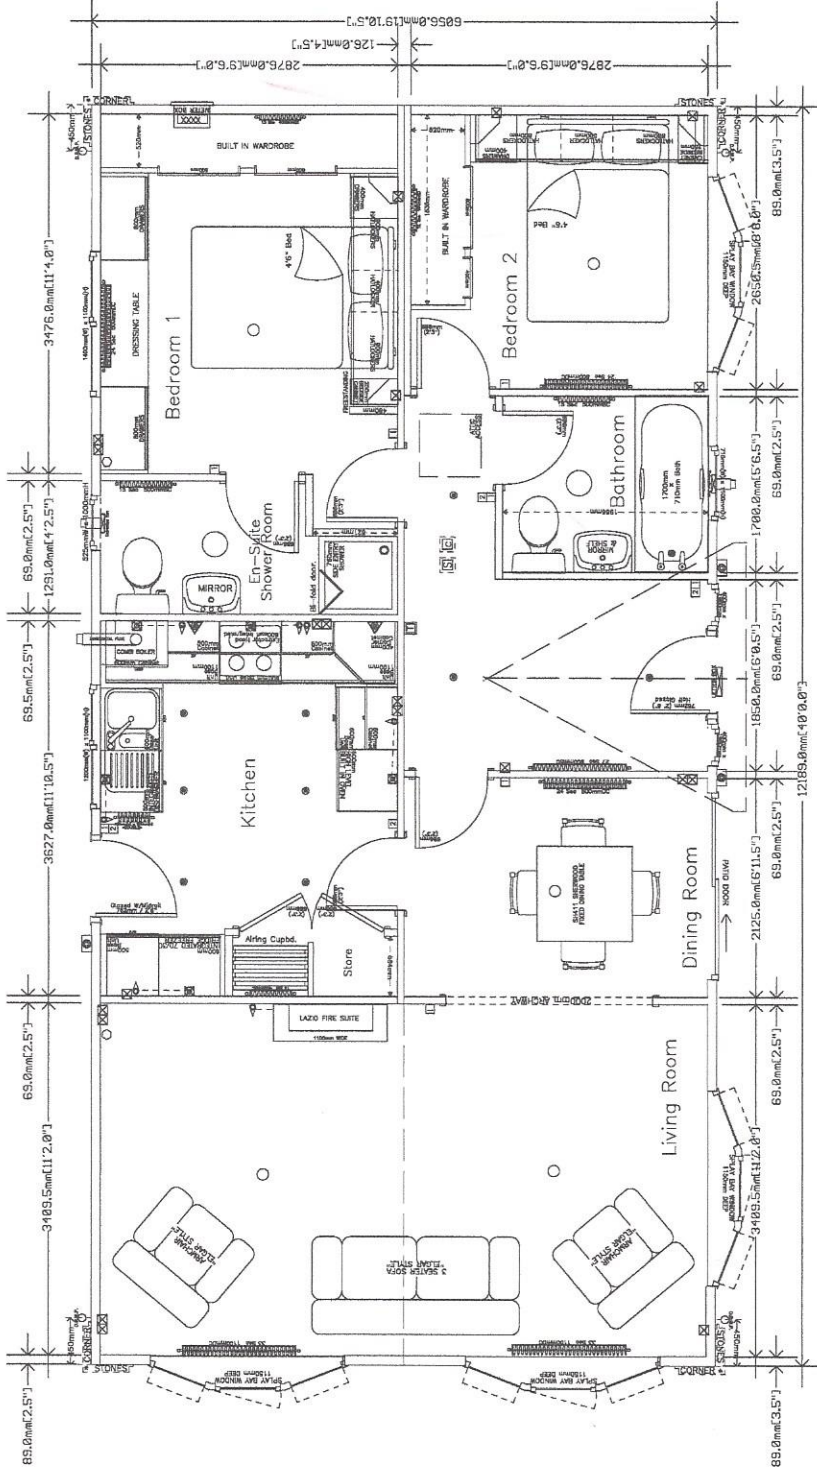

UNIT 20 Devon Drive Pines Of Waima Road HAMILTON, NZ TEL: 01465 34421 FAX: 01465 34455 WWW: www.stately-albion.co.nz	DRAWING NUMBER: 1765B DRAWN BY: J.C. SCALE: 1:25 on A1/ISO on A3 DATE: 29/07/14 CUSTOMER NAME: SOUTH EAST PARKS (EST: 20146)
---	--

REVISIONS Rev/Date AS NOTED PLAN MF Revisited: 29/07/14 MF SUB LEVEL OVER MF
--

PLEASE NOTE
 FOR CONSTRUCTION PURPOSES
 ALL DIMENSIONS IN
 MILLIMETRES. DIMENSIONS IN
 BRACKETS ARE APPROXIMATIONS.

SYMBOL	DESCRIPTION	SYMBOL	DESCRIPTION
	Light switch		Recessed down pipe
	Two-way light switch		Extractor fan
	Three-way light switch		Soil and vent pipe
	Thermostat		Smoke Detector
	Electric meter box		Carbon Monoxide Detector
	Customer unit		

LEGEND

SYMBOL	DESCRIPTION	SYMBOL	DESCRIPTION
	Recessed spotlight		Recessed down pipe
	Recessed ceiling light		Extractor fan
	Recessed ceiling light		Soil and vent pipe
	Recessed ceiling light		Smoke Detector
	Recessed ceiling light		Carbon Monoxide Detector