





Elevations are for illustrative purposes only. (They are not exact scale).

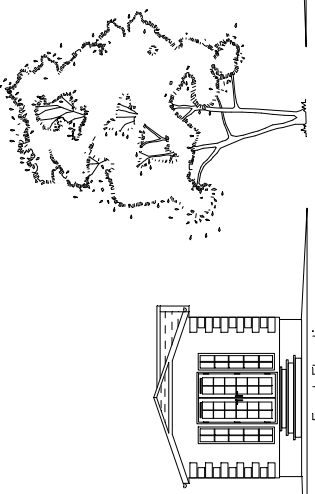



Front Elevation

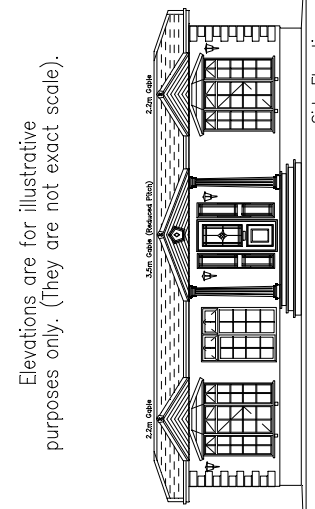

Side Elevation

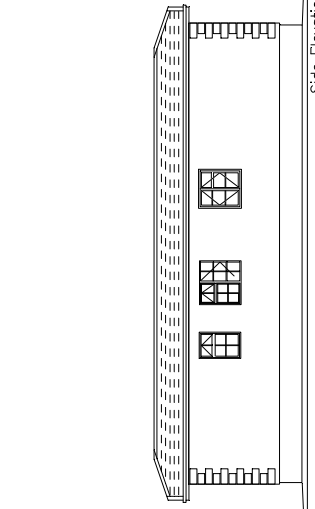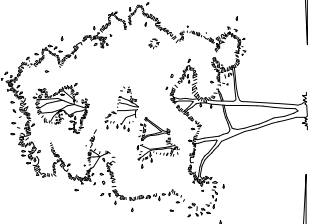

Side Elevation

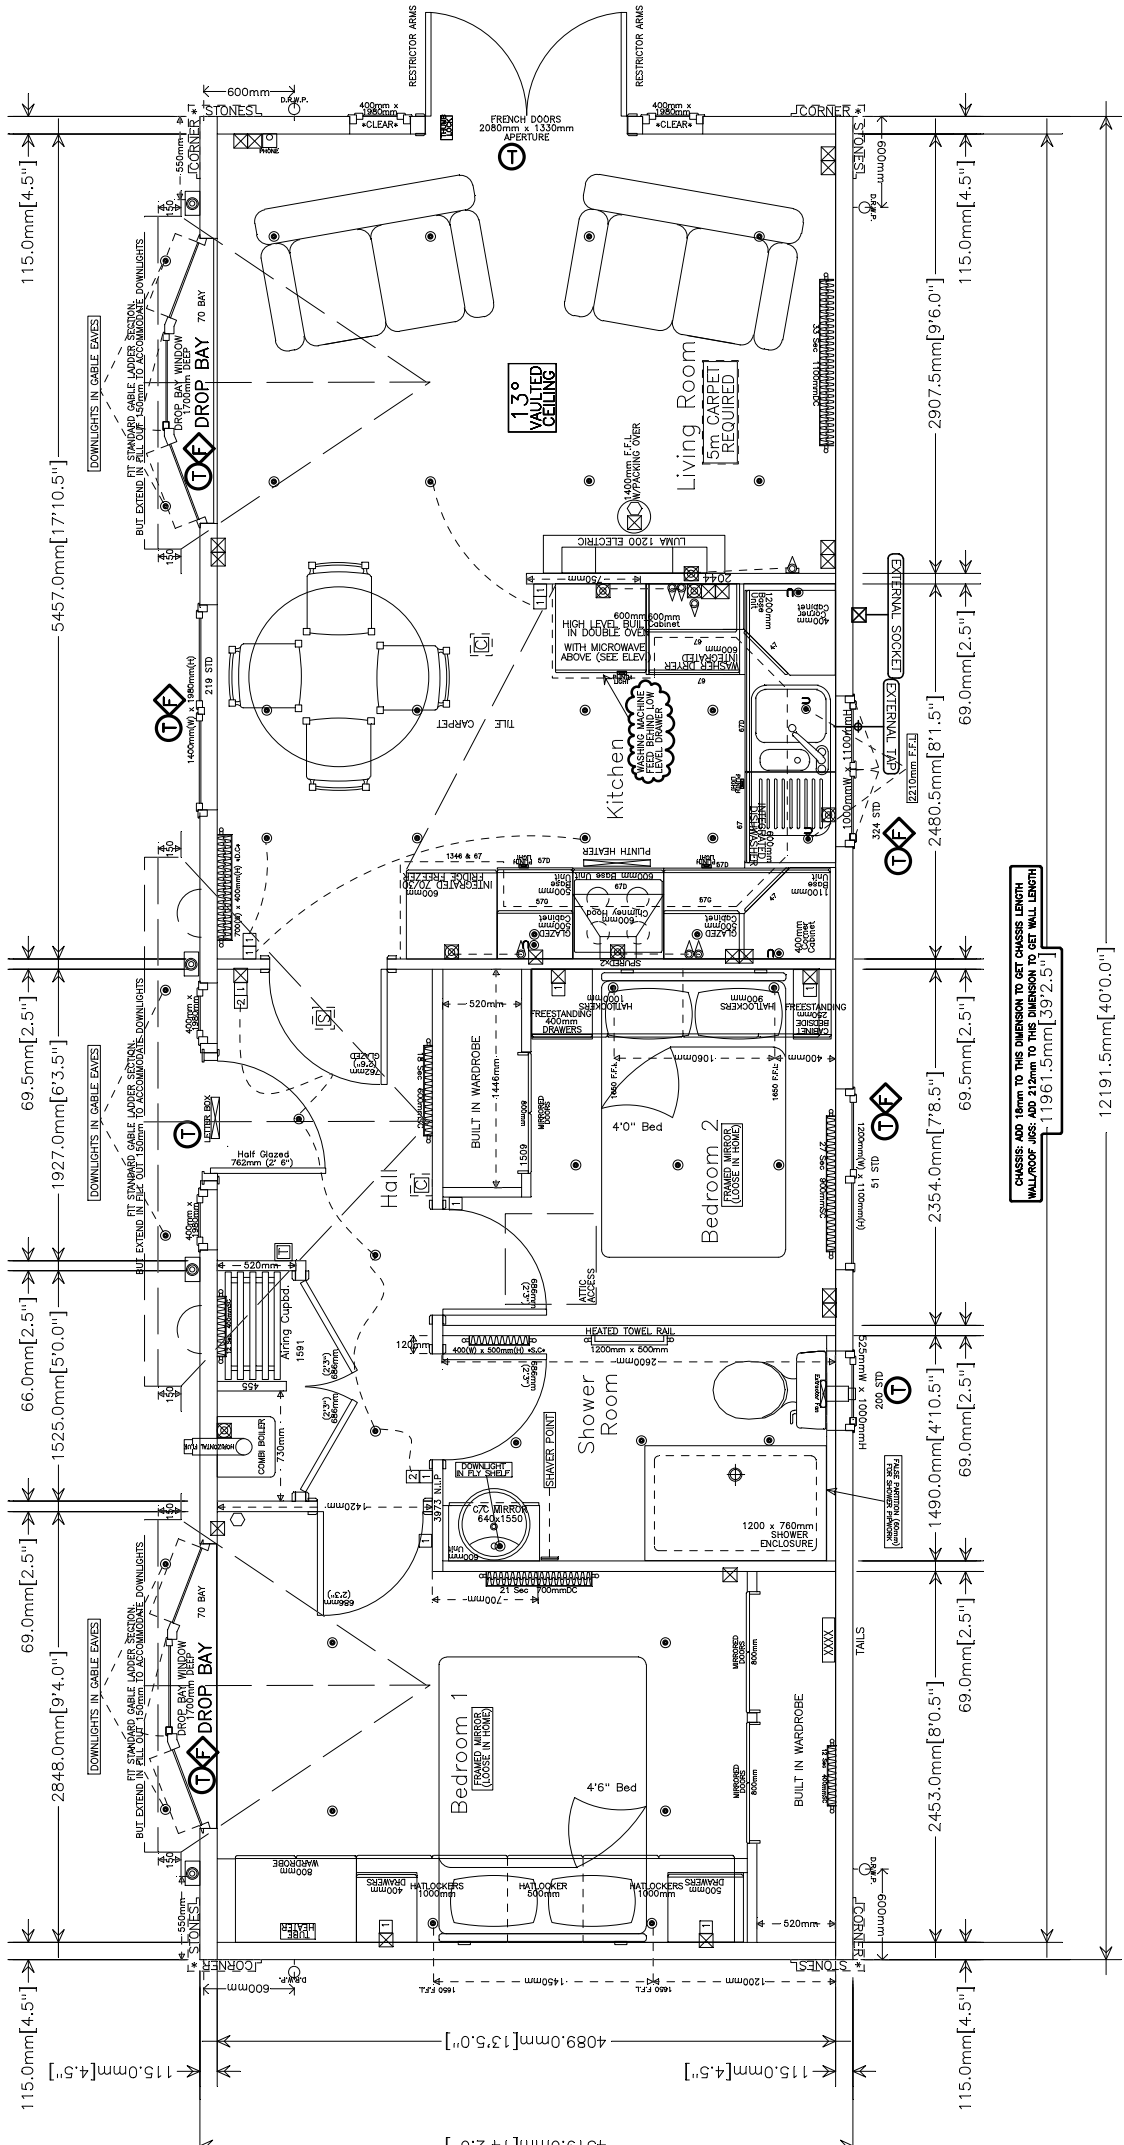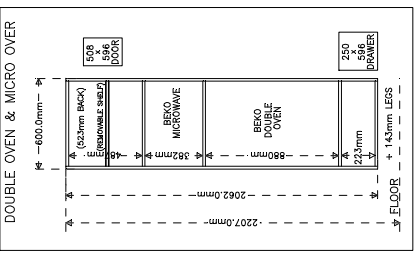

CHASSIS ADD 16mm TO THIS DIMENSION TO GET CHASSIS LENGTH  
WALL/ROOF JOES: ADD 212mm TO THIS DIMENSION TO GET WALL LENGTH  
11961.5mm [39'2.5"]

LEGEND

SYMBOL	DESCRIPTION	SYMBOL	DESCRIPTION	SYMBOL	DESCRIPTION
☐	External light	☐	Light switch	☐	Rainwater down pipe
☐	Ceiling Rose (Light)	☐	Two-way light switch	☐	Extractor fan
☐	Wall light	☐	Three-way light switch	☐	Soil and vent pipe
☐	Tri light (under cab/tyr paint)	☐	Thermostat	☐	Smoke Detector
☐	Recessed Downlighter	☐	Electric meter box	☐	Carbon Monoxide Detector
☐	Recessed Downlighter (under cabinet/tyr paint etc)	☐	Consumer unit		

MEASUREMENTS NOTE  
FOR CONSTRUCTION PURPOSES REFER TO THE DIMENSIONS IN MILLIMETRES. THE IMPERIAL DIMENSIONS ARE APPROXIMATIONS.

REVISIONS

Revised: **/+*/+****	HAT
*****	

**STATELY ALBION**

www.stately-albion.co.uk  
 TEL: 01495 244472  
 EMAIL: sales@stately-albion.co.uk

DRAWING NUMBER:	20593
DRAWN BY:	HAT
SCALE:	1:25 on A1/1:50 on A3
DATE:	18/04/2018
ESTIMATE NUMBER:	42782
CUSTOMER NAME:	SOUTH EAST PARKS LTD