



Elevations Are For Illustrative Purposes Only




Front Elevation

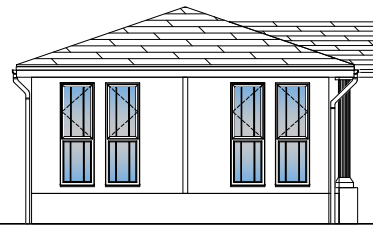

End Elevation (Lounge)

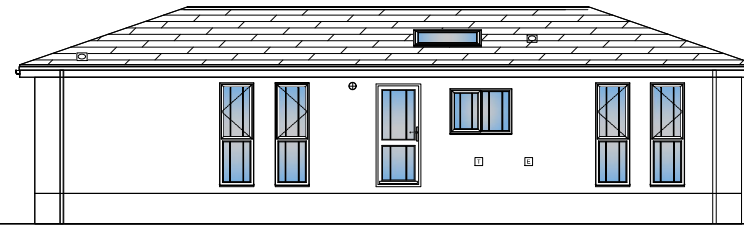

Rear Elevation

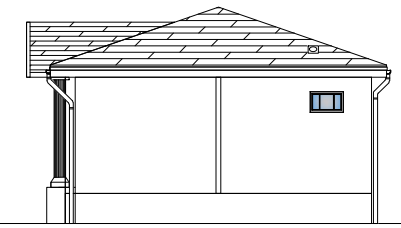

End Elevation (Bedroom)

Transport Dimensions:
 Note: Weights are for Guidance ONLY

Support Drawings

Height:	4.246m
Width N/S:	3.817m
Weight N/S:	9106kg
Width O/S:	3.471m
Weight O/S:	9635kg
Band:	F Axles: 3

Description	DWG No.
Vaulted Walls	220063_VW
Vault Lights	220063_VL
Roof Extract	220063_RE
Tiled Walls	220063_TW
WIW 1 Furnit.	220063_WF
WIW 2 Furnit.	220063_WS
Plumbing P.	220063_PS
W.Setting Out	220063_S
Roof Plan	220063_RP
Electric Plan	220063_EP
Alcove	220063_A
½ Height Wall	220063_HHW

Code:	Quantity:
C00224 V	24
C00012 F	26
HIP SET	2

	DOUBLE SWITCHED SOCKET		ELECTRIC TAILS ONLY		240v		SMOKE DETECTOR		MEANS OF ESCAPE		WINDOW VENT
	SINGLE SWITCHED SOCKET		PENDANT LIGHT FITTING		ELECTRICAL CONSUMER UNIT		EXTERNAL POWER POINT		EXTERNAL LIGHT FITTING		TELEPHONE POINT
	LIGHT SWITCH		BATTEN LIGHT FITTING		EXTERNAL LIGHT FITTING		SWITCHING CENTER		WASHING MACHINE PLUMBING		CARBON MONOXIDE DETECTOR
	LIGHT SWITCH PULL CORD		TELEVISION OR SATELLITE POINT		RADIATOR		HEATING THERMOSTAT		EXTERNAL TAP		RADIATOR
	FUSED SPUR		RADIATOR		RADIATOR		RADIATOR		RADIATOR		RADIATOR
	COOKER SWITCH		RADIATOR		RADIATOR		RADIATOR		RADIATOR		RADIATOR
	DOWNLIGHT		RADIATOR		RADIATOR		RADIATOR		RADIATOR		RADIATOR
	WALL LIGHT		RADIATOR		RADIATOR		RADIATOR		RADIATOR		RADIATOR

Radiator Schedule	
LOUNGE	ALCL218009 & 011
DINING	2 X SD 60 80
BEDROOM 1	ALCL218009
BEDROOM 2	ALCL218009
HALL	SS 60 40
BATHROOM	STR612C
ENSUITE	LAS-1
DESIGNER RADS TO HAVE FLOOR MOUNT	
TRV's TO ALL RADS EXCEPT HALL	

Build Notes:

19° PITCH HIPPED ROOF
 VAULTED CEILINGS TO KITCHEN & DINER
 2x I BEAMS REQUIRED
 DO NOT SCALE FROM DRAWING

Copyright Notice:
 This drawing and the information contained in it, is the property of Tingdene Homes Ltd. It may not be used, transmitted or reproduced, in whole or in part, without prior written consent from Tingdene Homes Ltd. Copyright ©.

Model:	REGENCY CLASSIC	
Size:	14.021m x 6.096m	Imperial: 46' x 20'
Park:	SOUTH EAST PARKS LTD	
Customer:	STOCK	

Date Drawn:	25.02.22	By:	PT
A	29.03.22	-	PT
B	06.04.22	C	MD
C	06.04.22	P	CE
D	12.04.22	M	H
E	14.04.22	F	J
F	---		

TINGDENE
 Discover the difference

Tingdene Homes Limited.
 Bradfield Road, Finedon Road Ind. Est., Wellingborough,
 Northants, NN8 4HB
 Tel: +44(0)1933 230100
 www.tingdene.co.uk

Scale: 1:50
 Sales No: Q22000064
 S.O. No: 220063_P

