


M.D.F. DOOR LININGS
(Check Spec to confirm)

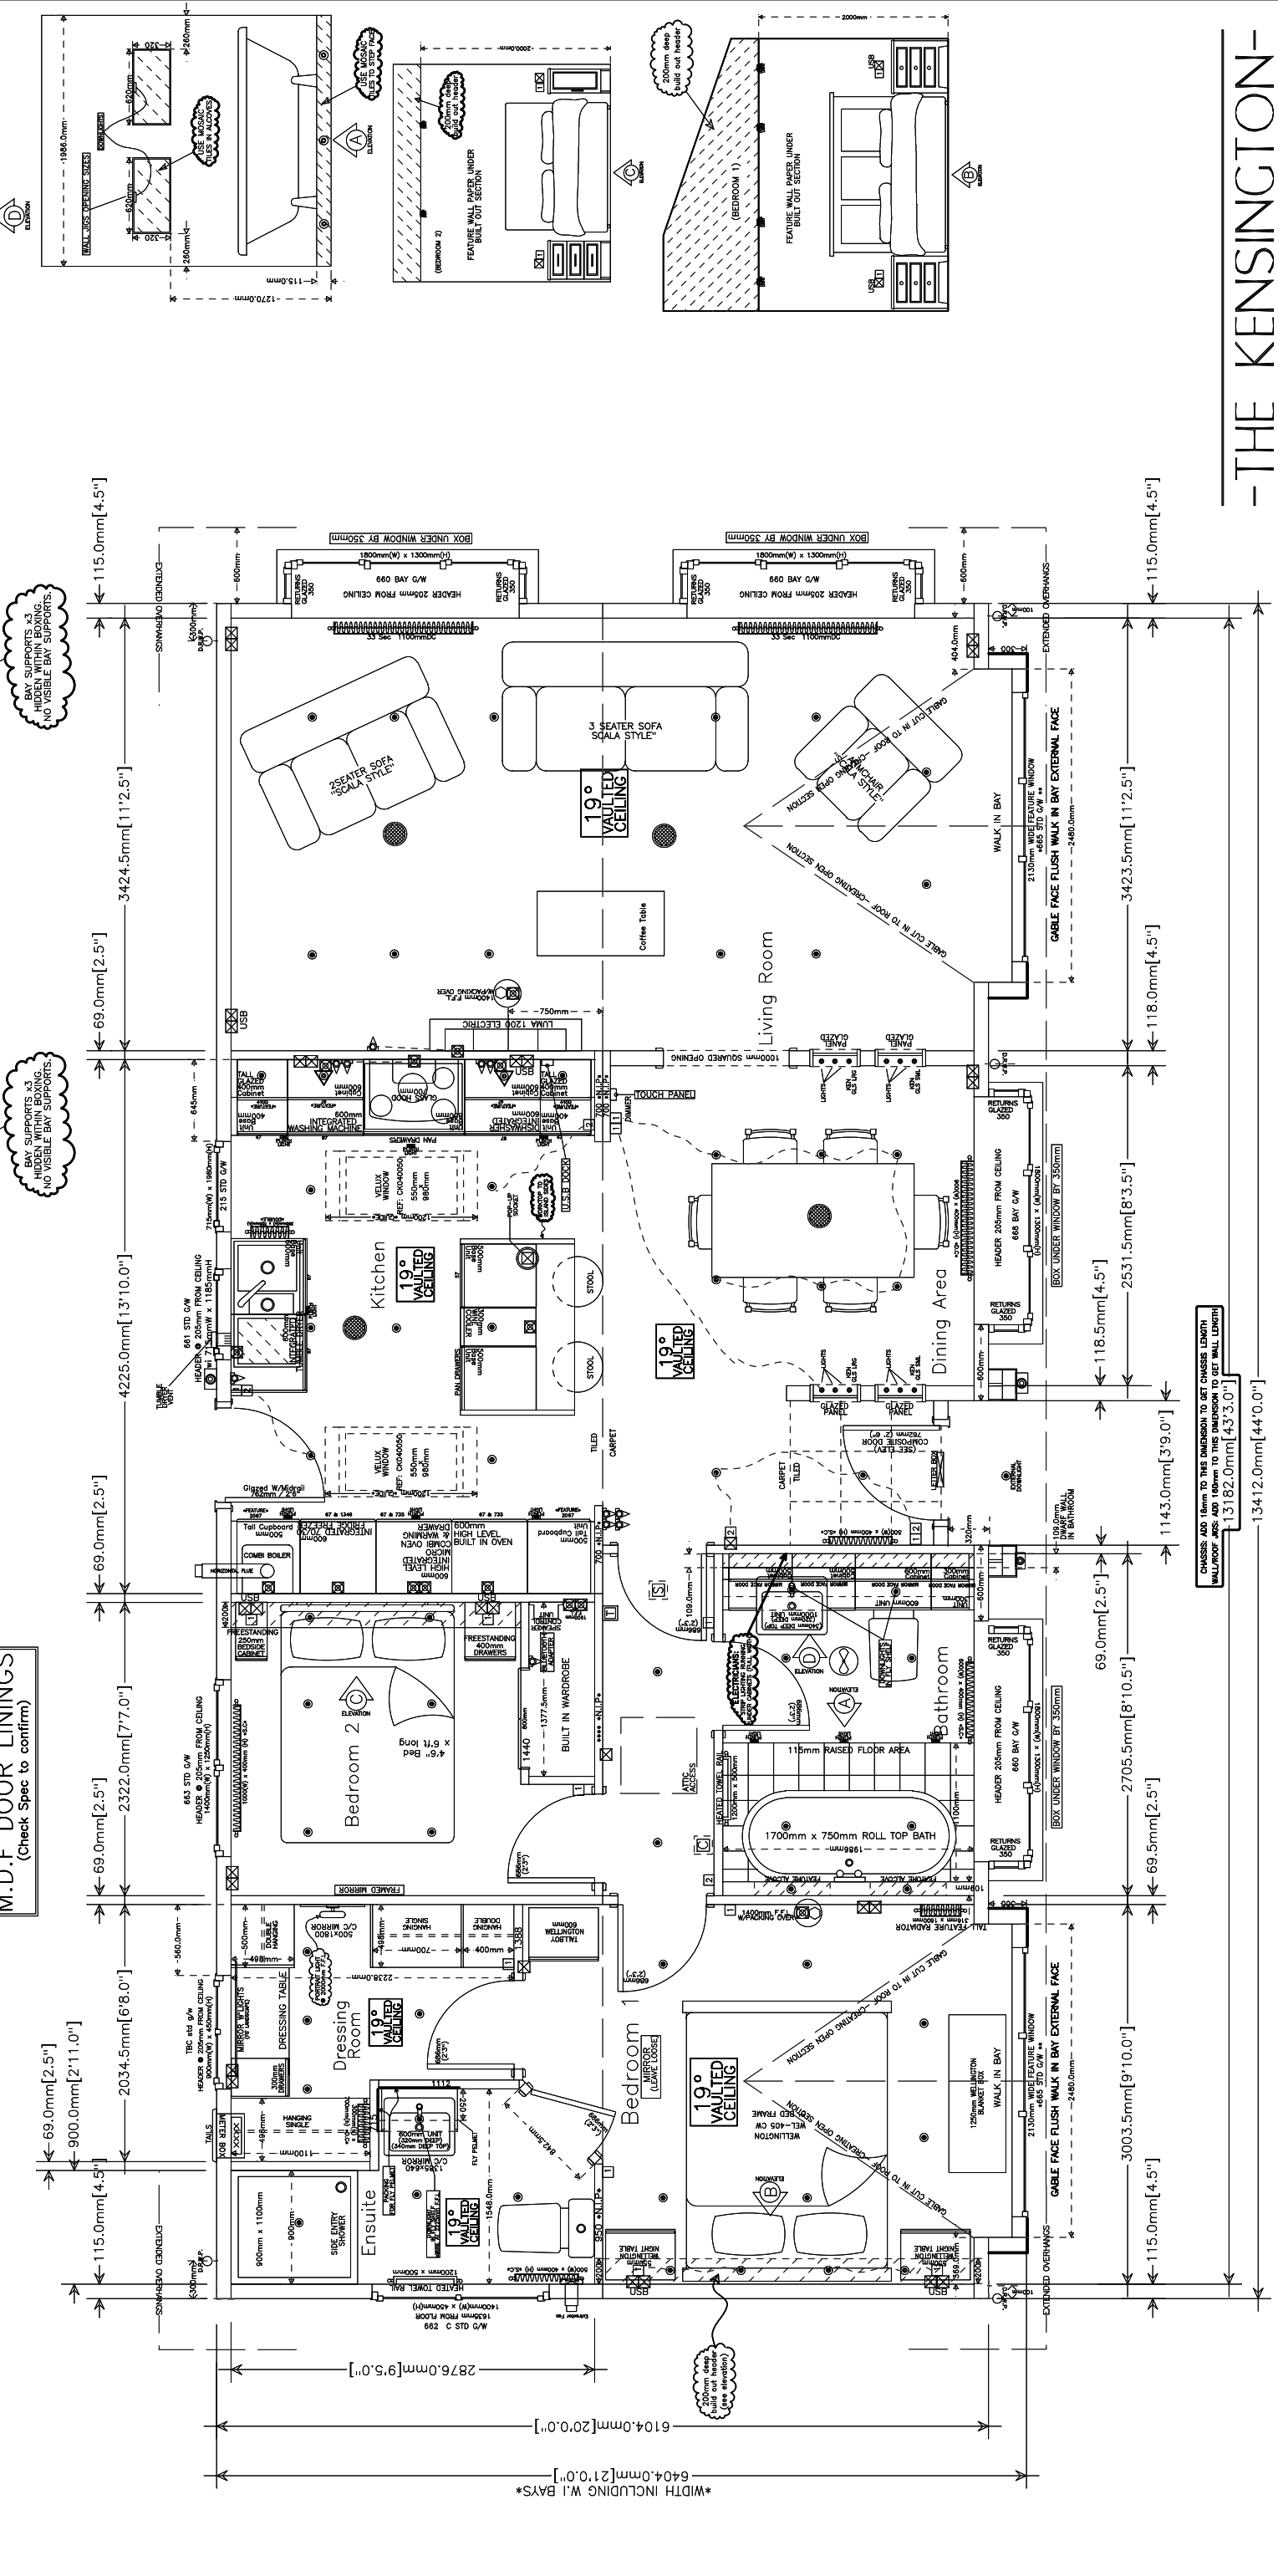

CHASSIS AND 16mm TO THIS DIMENSION TO GET CHASSIS LENGTH
WALLWORK AND 160mm TO THIS DIMENSION TO GET WALL LENGTH

-THE KENSINGTON-

STATELY ALBION

TEL: 01495 244472
EMAIL: sales@stately-albion.co.uk
WEB: www.stately-albion.co.uk

DRAWING NUMBER: KENSINGTON 44' x 20'
DRAWN BY: **
SCALE: 1:25 on A1/1:50 on A3
DATE: **/**/20**
ESTIMATE NUMBER: *****
CUSTOMER NAME: THE KENSINGTON

REVISIONS

MEASUREMENTS NOTE
FOR CONSTRUCTION PURPOSES
REFER TO THE DIMENSIONS IN
MILLIMETRES. THE IMPERIAL
DIMENSIONS ARE APPROXIMATIONS.

LEGEND

SYMBOL	DESCRIPTION	SYMBOL	DESCRIPTION	SYMBOL	DESCRIPTION
	Radiator		Rainwater down pipe		Light switch
	Single power point		Extractor fan		Three-way light switch
	Double power point		Soil and vent pipe		Thermostat
	TV Point		Smoke Detector		Electric meter box
	Sky Point		Carbon Monoxide Detector		Consumer unit
	Phone point back box				
	Spur operable to a separate switch				