
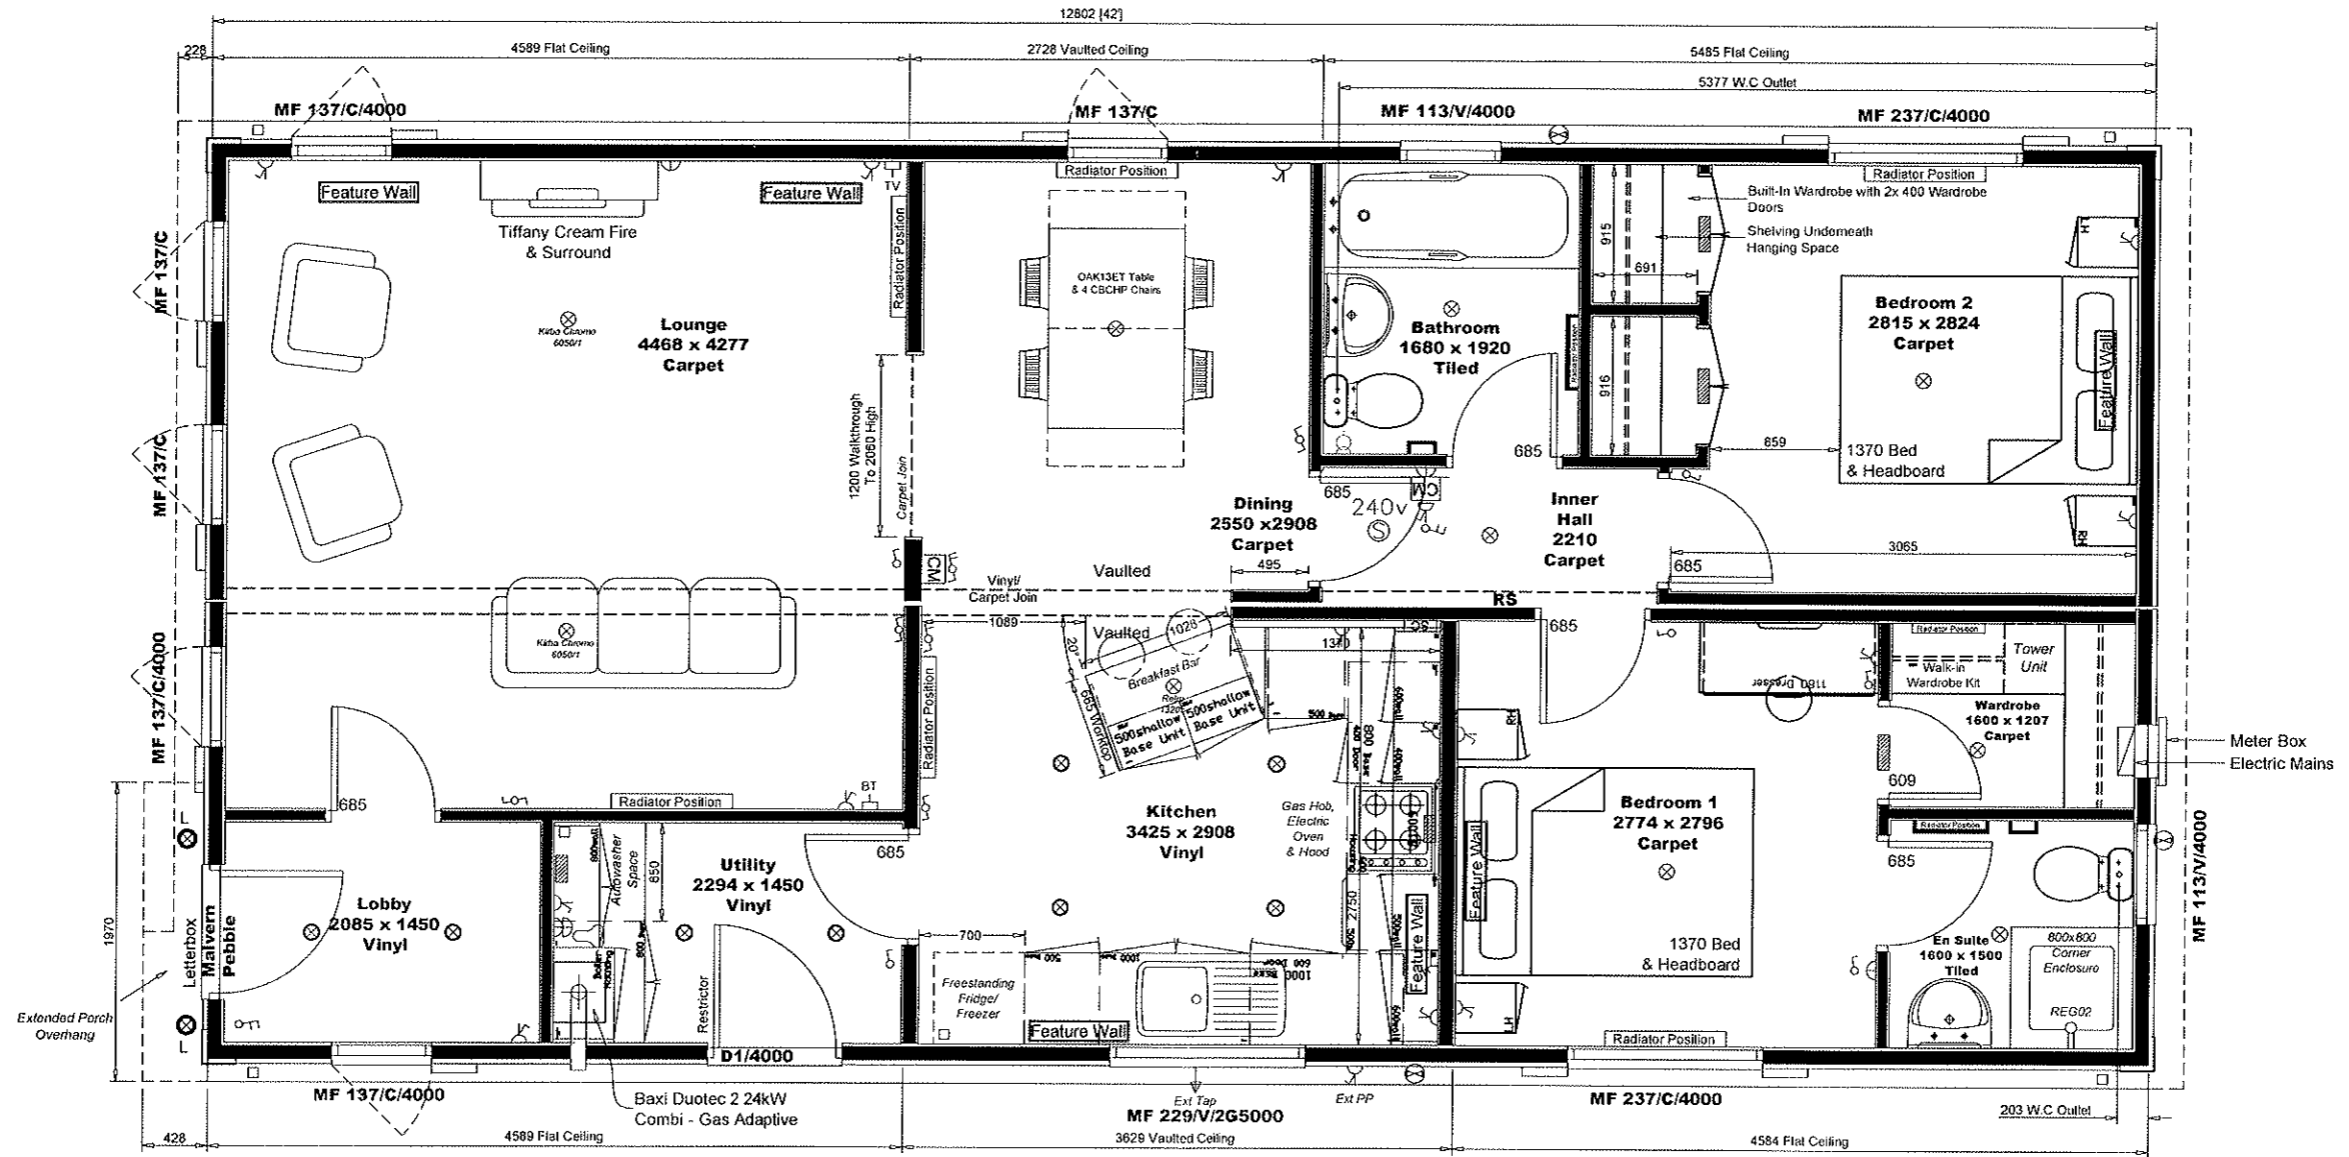


Show Home Lighting Pack – Silver

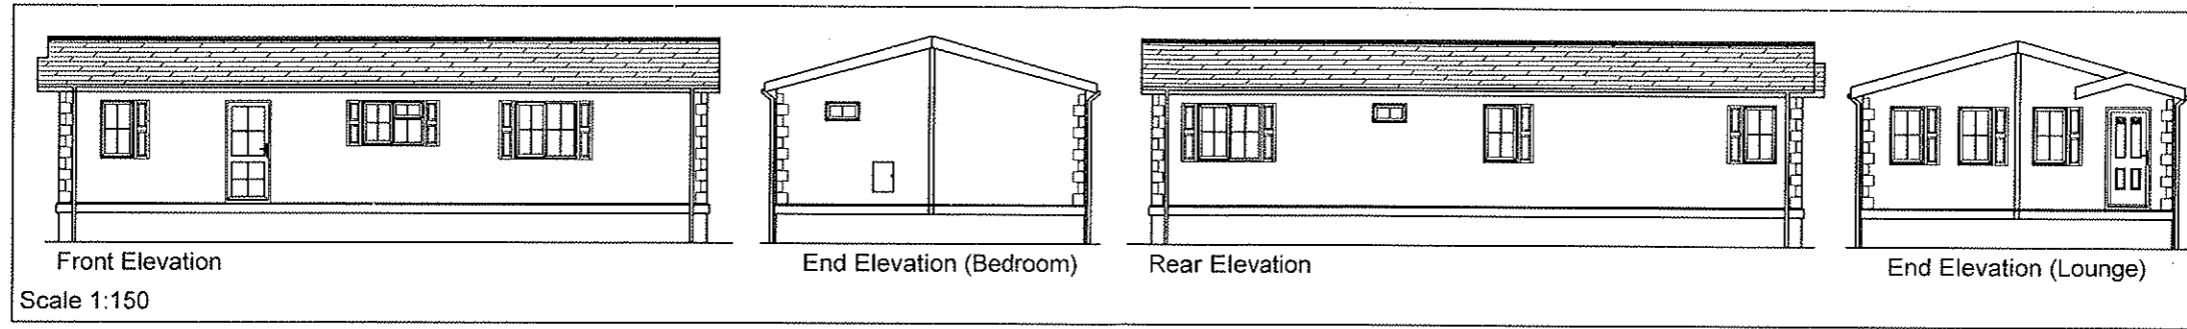

To convert to imperial divide metric value by 304.8 16° Pitch Roof

Vaulted Ceilings To Diner & Kitchen
Steel Beams Required

COPYRIGHT/CONFIDENTIAL
The rights to this design remain the property of Tingdene Homes Ltd.
All rights reserved
Dated: 08.08.2014

Model:	New Villa		SWITCHED SOCKET	ELECTRIC TAILS	RADIATOR SCHEDULE	DATE DRAWN 08.08.14	BY CE	www.tingdene.co.uk
Size:	Metric: 12.802 x 6.096	Imperial: 42 x 20	LIGHT SWITCH	FLUORESCENT LIGHT				
Agent:	South East Parks		PULL CORD SWITCH	EXTRACTOR FAN				
Customer:	Stock		SHAVER SOCKET	SMOKE DETECTOR				
			COOKER POINT	PLUMBING				
			SPUR POINT	FREEZER				
			T.V. SOCKET	FRIDGE				
			RADIATOR					

TINGDENE

BRADFIELD ROAD
FINEDON ROAD IND. EST.
WELLINGBOROUGH
NORTHANTS
NN8 4HB

TEL: (01933) 225157
FAX: (01933) 272216
(01933) 441916

Scale: 1:50 Sales No: Q14000270 S.O. No: